
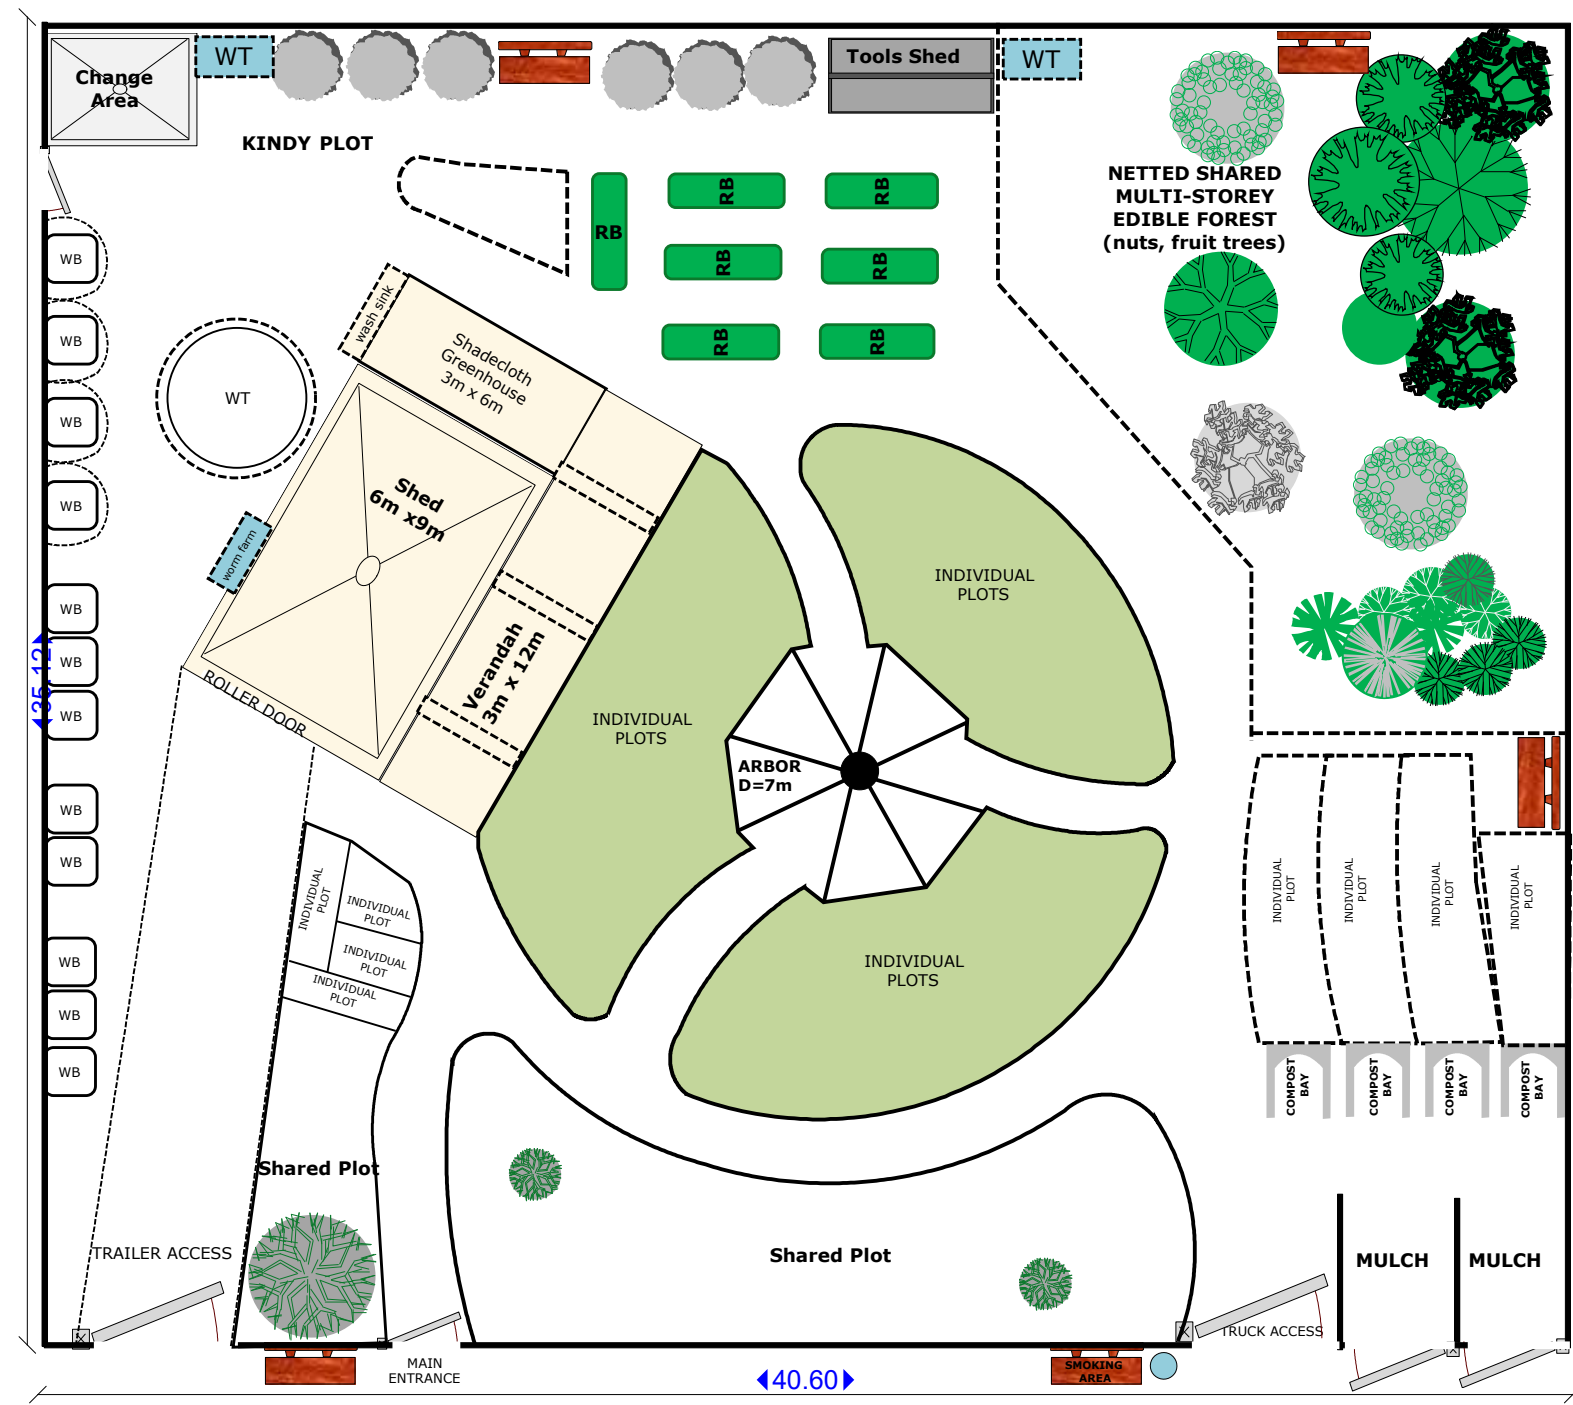



TENNIS COURT

LIBRARY

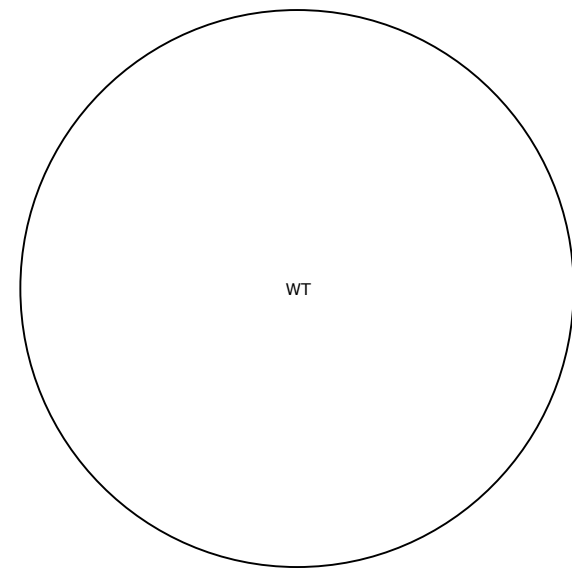

### GAWLER COMMUNITY GARDEN

PROPOSED GARDEN LAY-OUT  
Version 2- 22 FEB 2021

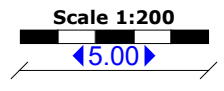

#### LEGEND

- Citrus Hedge
- Bench from recycled timber
- Raised Garden Bed
- Wicking Bed recycled IBC

#### DISCLAIMER

This proposed garden lay-out has been prepared by the Gawler Community Garden Management Committee for internal use only. Unless a written permission has been given by the Management Committee, use, disposition, publication and distribution of this plan is prohibited.