


SECTION A - A

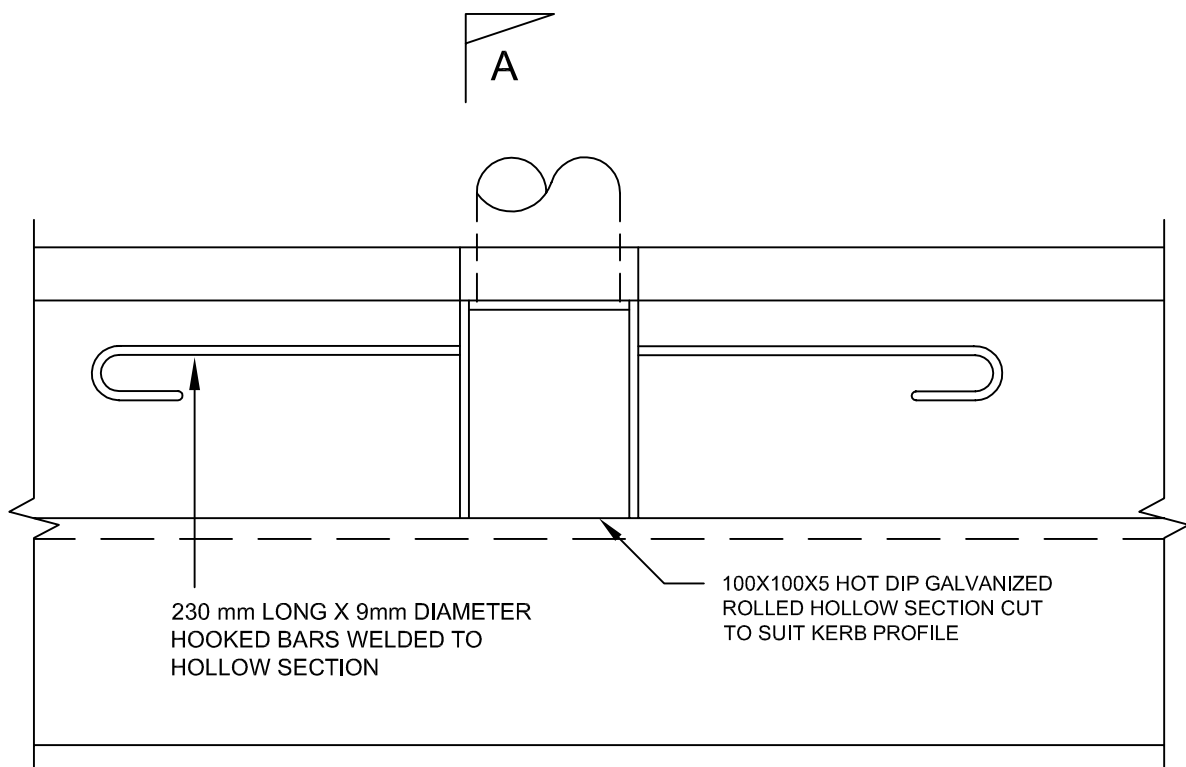

100 MOUNTABLE KERB DRAIN - PLAN

DRAWN	N. LANGLEY S. HYDE	TOWN OF GAWLER	SCALE N.T.S.
CHECKED	D. COLLINS	STANDARD DETAILS	DRAWING NUMBER
DATE	JUNE 2011	DRAINAGE OUTLET TO MOUNTABLE KERB AND GUTTER	SK - 307 REV A