


TYPICAL SHARED PATH

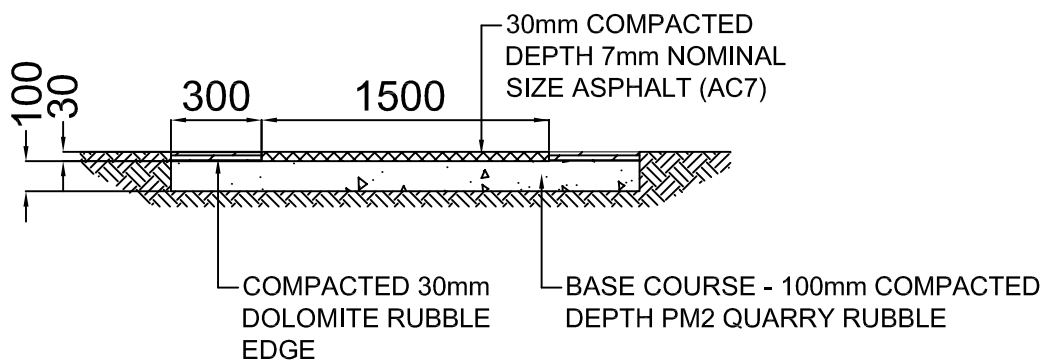

TYPICAL ASPHALT FOOTPATH

NOTE:

ABOVE WIDTHS ARE MINIMUM DESIRABLE AND MAY BE VARIED WITH COUNCIL APPROVAL

DRAWN	N. LANGLEY S. HYDE	TOWN OF GAWLER	SCALE N.T.S.
CHECKED	D. COLLINS	STANDARD DETAILS	DRAWING NUMBER
DATE	JUNE 2011	ASPHALT SHARED PATH AND FOOTPATH	SK - 203