


COLLECTOR ROAD TYPE 1: WITH DEDICATED CYCLE LANE

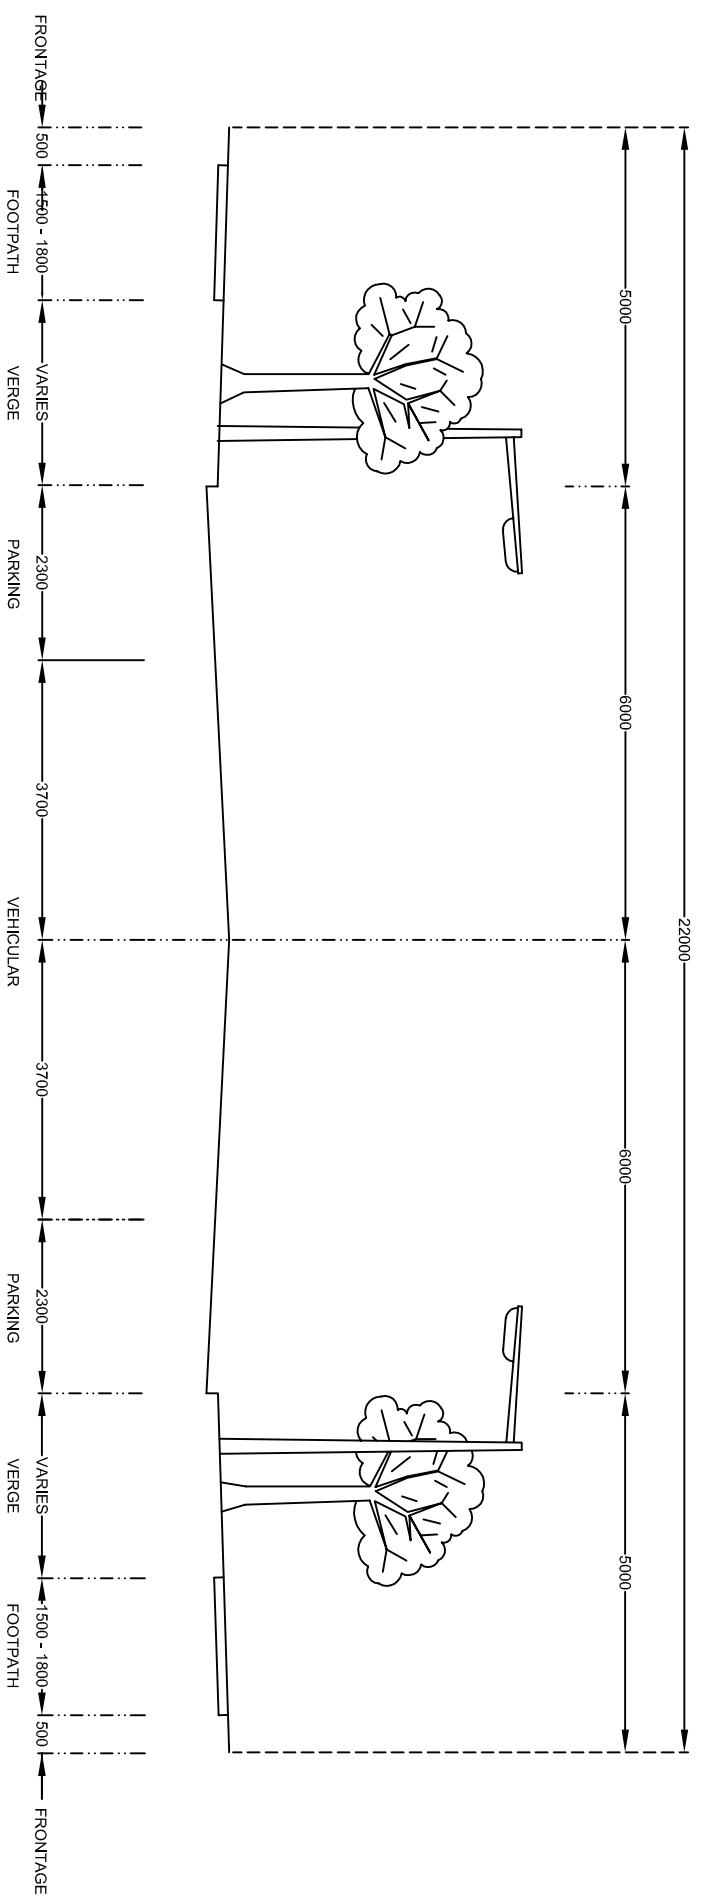

COLLECTOR ROAD TYPE 2: WITH SHARED CYCLE LANE

AMENDMENTS			DESIGNED	TOWN OF GAWLER	SCALE
No.	DESCRIPTION	DATE			
			DESIGNED BY N. LANGLEY	STANDARD DETAILS COLLECTOR ROADS CROSS SECTIONS	SHEET DRAWING NUMBER SK - 600
			DATE JUNE 2011		
			CHECKED BY D. COLLINS		
			DATE	APPROVED BY ENGINEERING SERVICES MANAGER	